



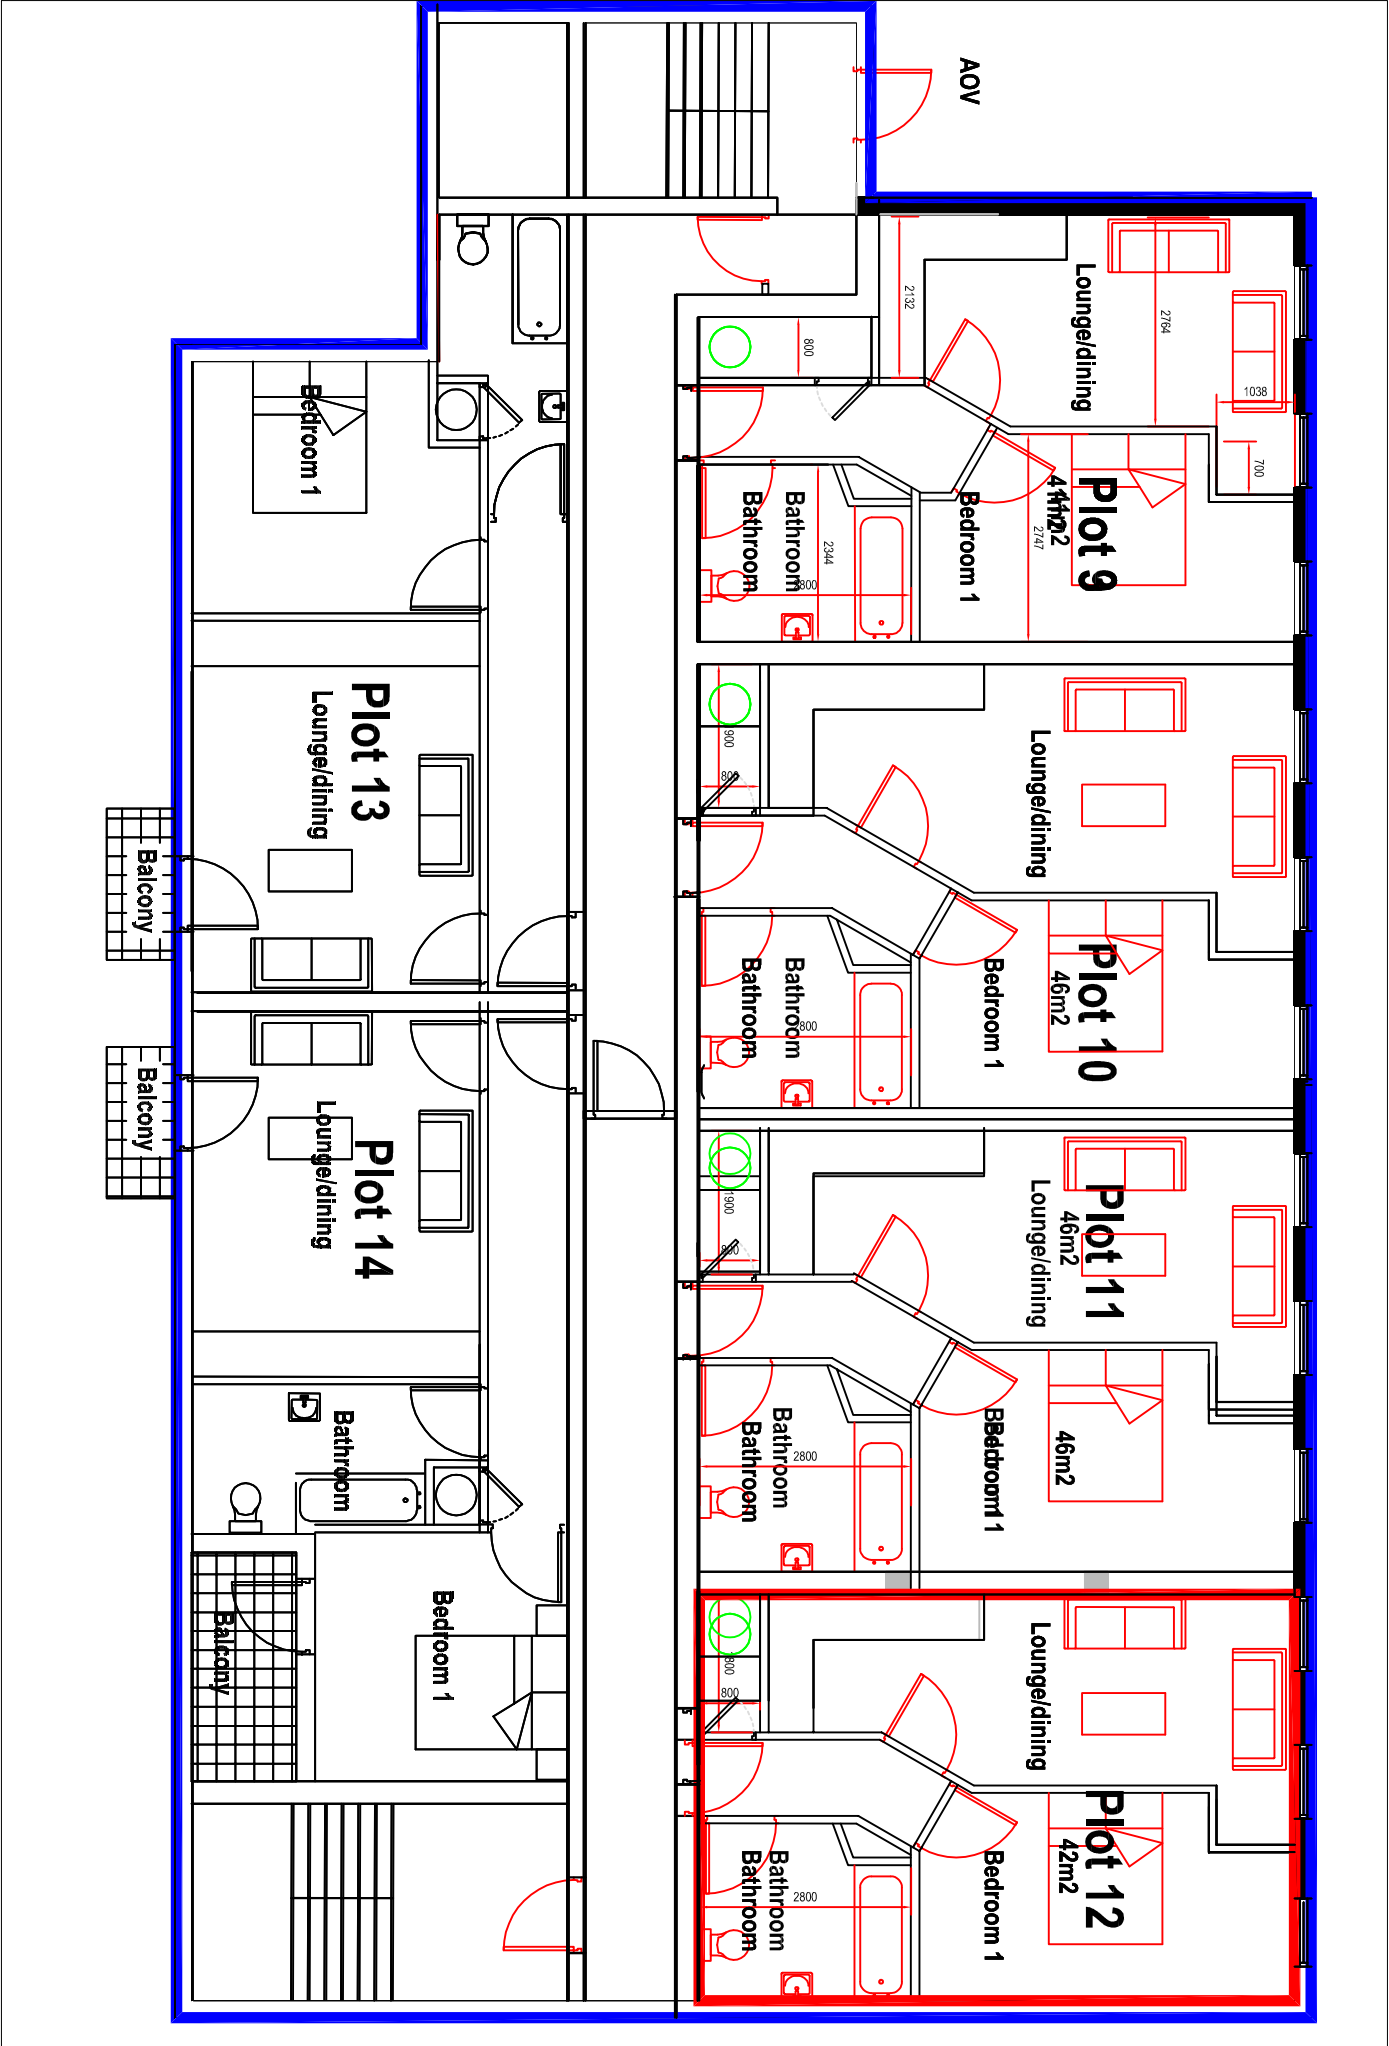

PROPOSED SECOND FLOOR PLAN
(SCALE 1:100)

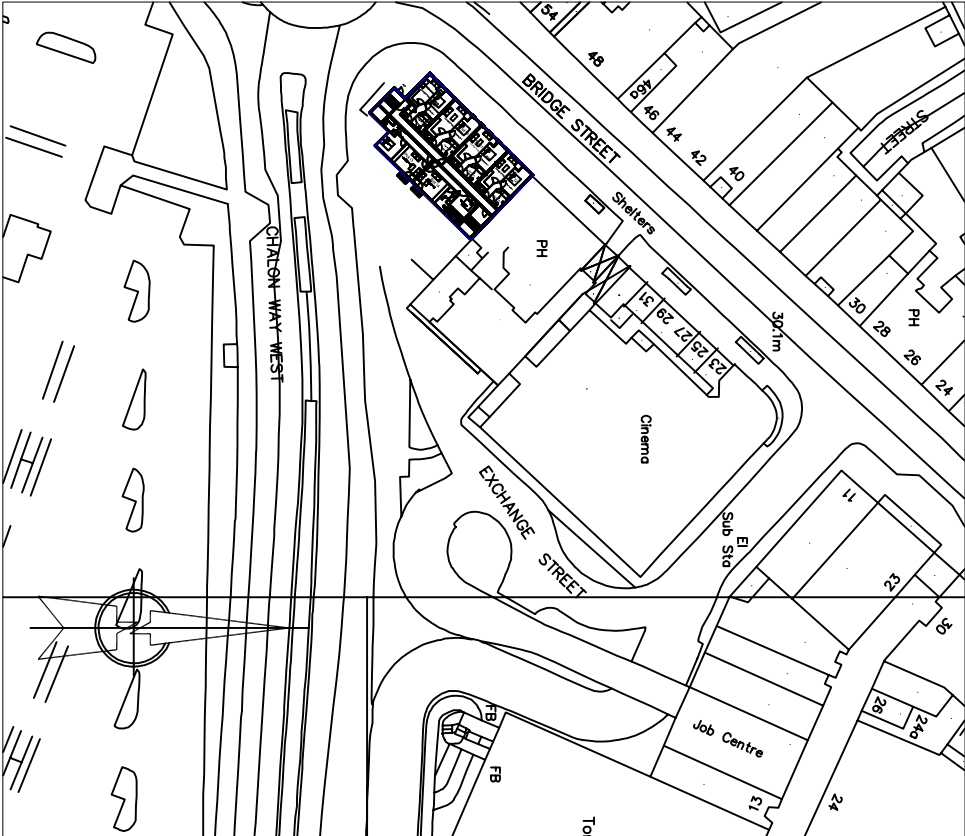

LOCATION PLAN
(SCALE 1:1250)

PRELIMINARY				DRAWING TITLE:		PROJECT:	
				LEASE PLAN PLOT 12		Post Office St Helens	
				SCALE	DOCUMENT NUMBER	REV	CLIENT
P1	XX.XX.XX	FIRST ISSUE	CGF	SWH	ADS	--	Luxor Estates Limited
REV	DATE	REVISION DETAILS	DRAWN	CHKD	APPRD		



ads
structural

25 Peel House Lane
Widnes
Cheshire
WA8 6TN
Tel: 0151 541 4000
info@adsstructural.co.uk