


PROPOSED FIRST FLOOR PLAN
(SCALE 1:100)

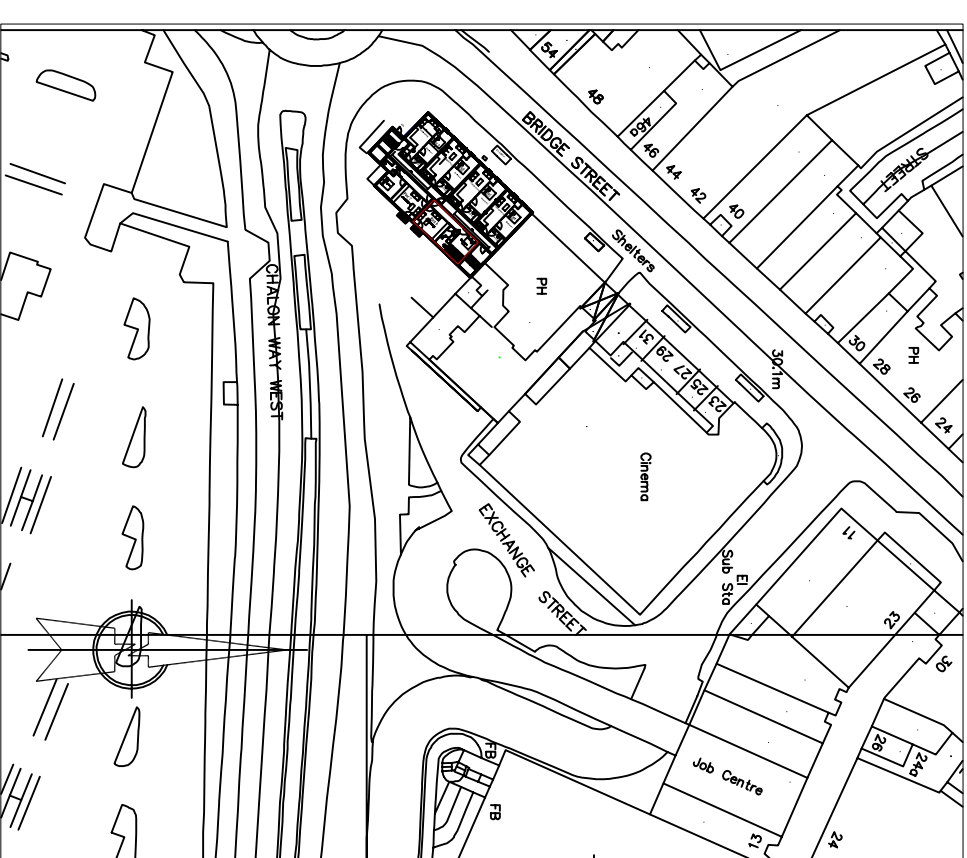

LOCATION PLAN
(SCALE 1:1250)

PRELIMINARY			
REV	DATE	REVISION DETAILS	DRAWN/CHKD/APPRD
P1	XX.XX.XX	FIRST ISSUE	CGF/SWH/ADS

DRAWING TITLE:		PROJECT:	
LEASE PLAN PLOT 8		Post Office St Helens	
SCALE	DOCUMENT NUMBER	REV	CLIENT
1:100 @ A3	19-PO/PLOT 08	--	LUXOR Estates Limited

DRAWING TITLE:		PROJECT:	
LEASE PLAN PLOT 8		Post Office St Helens	
SCALE	DOCUMENT NUMBER	REV	CLIENT
1:100 @ A3	19-PO/PLOT 08	--	LUXOR Estates Limited

ads structural

25 Peel House Lane
Widnes
Cheshire
WA8 6TN
Tel: 0151 541 4000
info@adsstructural.co.uk