

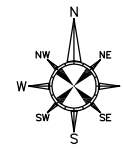
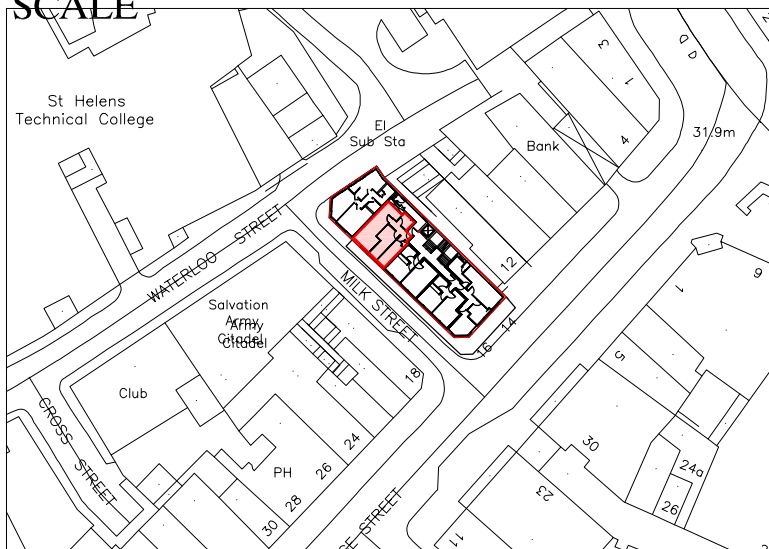
 


DO NOT SCALE

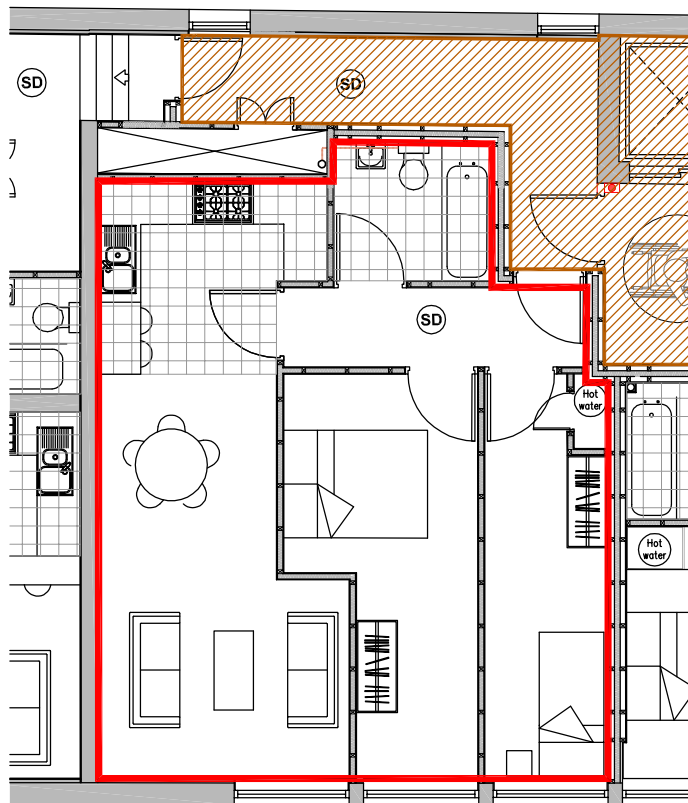



Site Plan

(SCALE 1:1250)

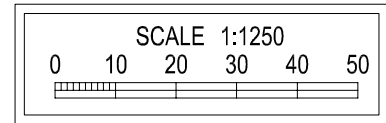

Second Floor- Plot 7

(SCALE 1:100)

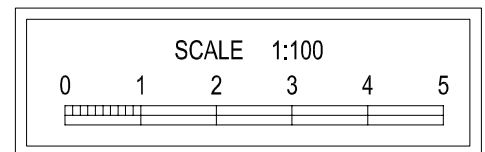 

MILK STREET

Copyright retained by ADS Structural Ltd. Information to be reproduced with permission only. To be read in conjunction with all other relevant drawings and information issued as part of this appointment. Contractor to check all dimensions on site. These are not working details. These drawings are intended for the purpose stated within the title block only.

CLIENT: Luxor Estates Limited	--	09.02.2018	FIRST ISSUE	CGF	SWH	ADS
	REV	DATE	REVISION DETAILS	DRAWN	CHKD	APPRD
CLIENT REFERENCE:	 25 Peel House Lane Widnes Cheshire WA8 6TN Tel: 0151 541 4000 info@adsstructural.co.uk					
PROJECT: Bridge Street, St. Helens						
DRAWING TITLE: Lease Plan - Plot 7						
SCALE @A4		DOCUMENT NUMBER SP-787-LP-07			REV -	