


PROPOSED GROUND FLOOR PLAN
(SCALE 1:100)

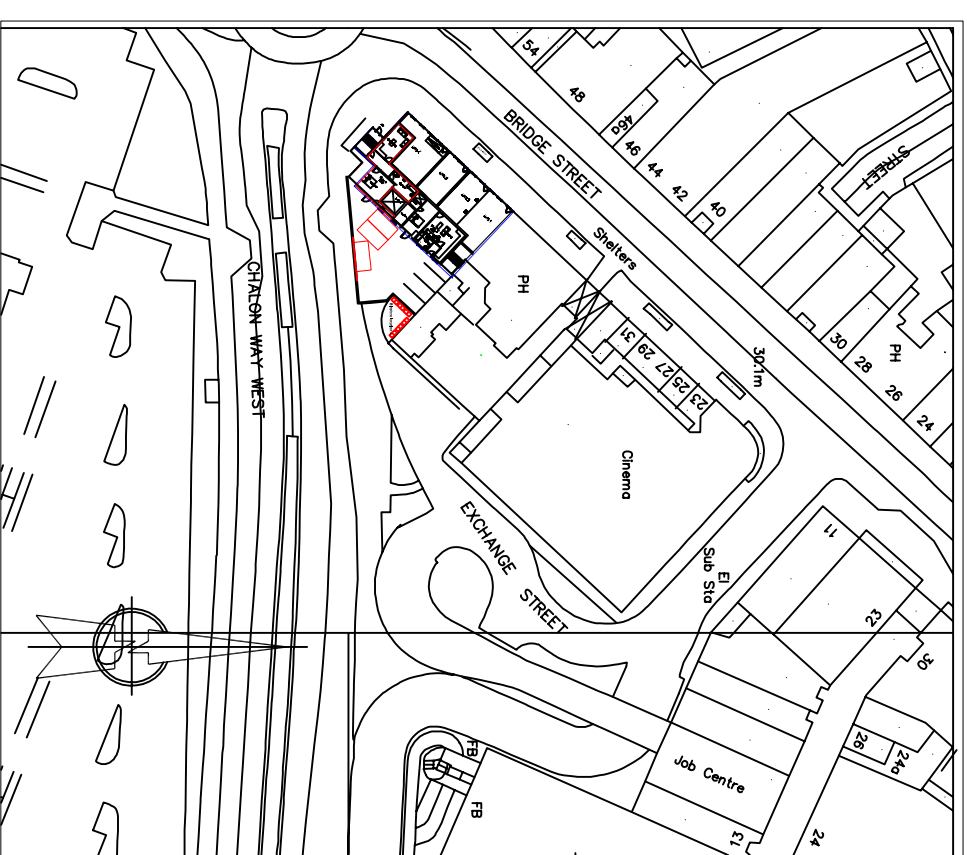

LOCATION PLAN
(SCALE 1:1250)

PRELIMINARY

REV	DATE	REVISION DETAILS	DRAWN	CHKD	APPRD
P1	XX.XX.XX	FIRST ISSUE	CGF	SWH	ADS

DRAWING TITLE:

LEASE PLAN PLOT 1

SCALE

1:100 @ A3

DOCUMENT NUMBER

19-PO/PLOT 01

REV

--

PROJECT:

Post Office St Helens

CLIENT

Luxor Estates Limited

ads structural

25 Peel House Lane
Widnes
Cheshire
WA8 6TN
Tel: 0151 541 4000
info@adsstructural.co.uk