



**PROPOSED THIRD FLOOR PLAN**  
(SCALE 1:100)

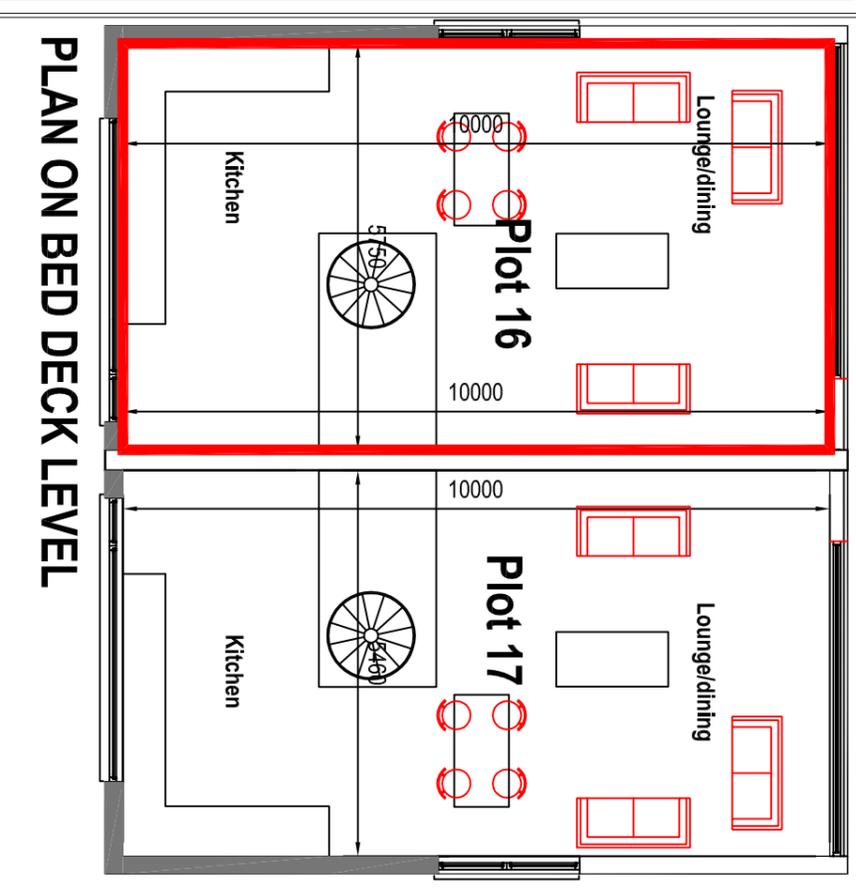

**PLAN ON BED DECK LEVEL**

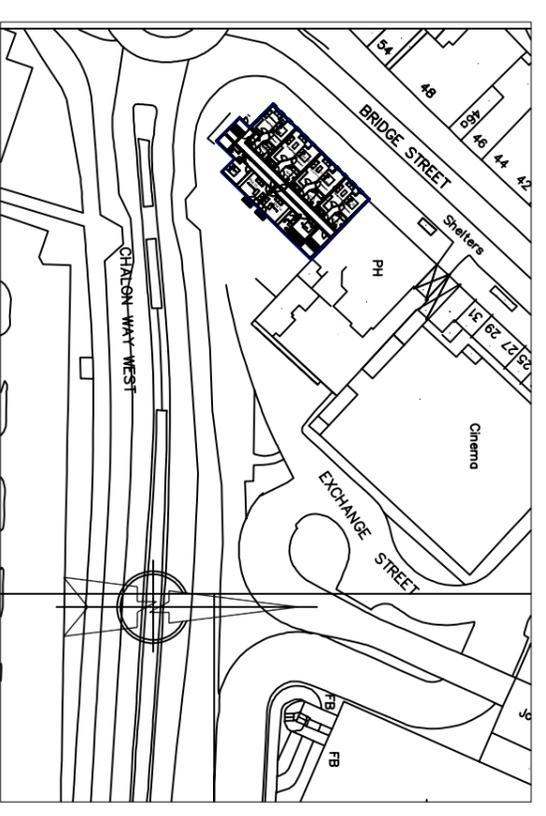

**LOCATION PLAN**  
(SCALE 1:1250)

**PRELIMINARY**

DRAWING TITLE:  
**LEASE PLAN PLOT 16**

PROJECT:  
**Post Office St Helens**

REV	DATE	REVISION DETAILS	DRAWN	CHKD	APPRD
P1	XX.XX.XX	FIRST ISSUE	CGF	SWH	ADS

SCALE	DOCUMENT NUMBER	REV
<b>1:100 @ A3</b>	<b>19-PO/PLOT 16</b>	--

CLIENT:  
**Luxor Estates Limited**

**ads structural**

25 Peel House Lane  
Widnes  
Cheshire  
WA8 6TN  
Tel: 0151 541 4000  
info@adsstructural.co.uk