


PROPOSED FIRST FLOOR PLAN
(SCALE 1:100)

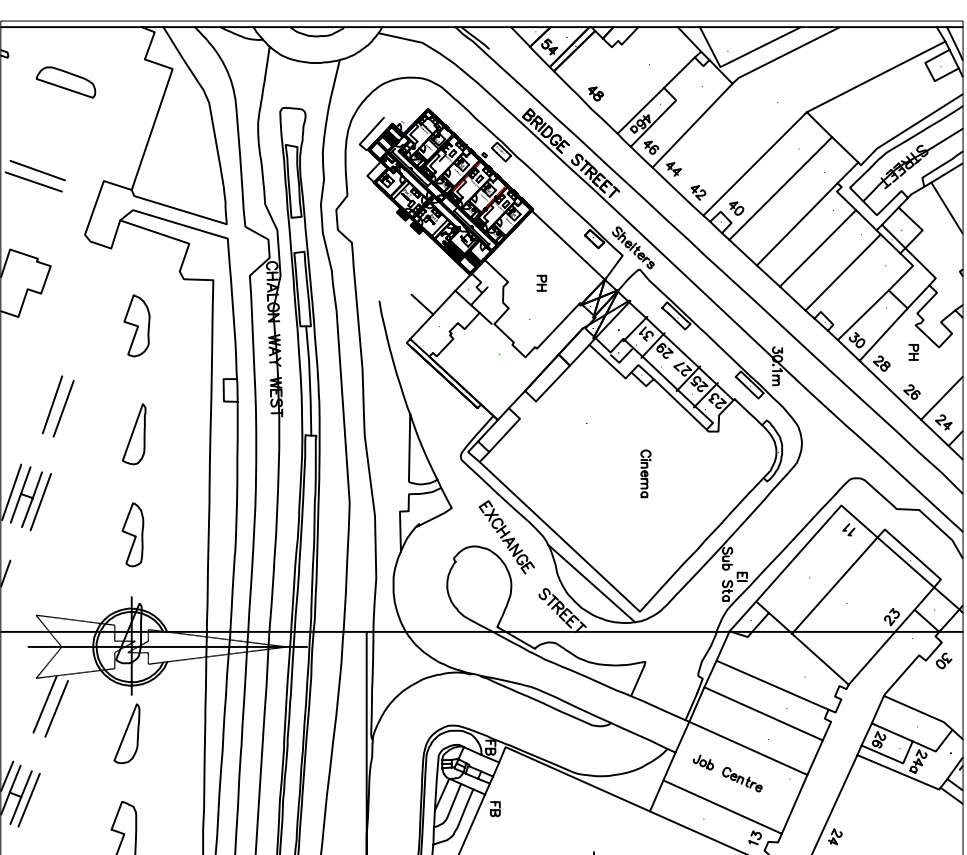

LOCATION PLAN
(SCALE 1:1250)

PRELIMINARY

REV	DATE	REVISION DETAILS	DRAWN	CHKD	APPRD
P1	XX.XX.XX	FIRST ISSUE	CGF	SWH	ADS

DRAWING TITLE:
LEASE PLAN PLOT 5

PROJECT:
Post Office St Helens

SCALE
1:100 @ A3

CLIENT
Luxor Estates Limited

REV
--

ads structural

25 Peel House Lane
Widnes
Cheshire
WA8 6TN
Tel: 0151 541 4000
info@adsstructural.co.uk