
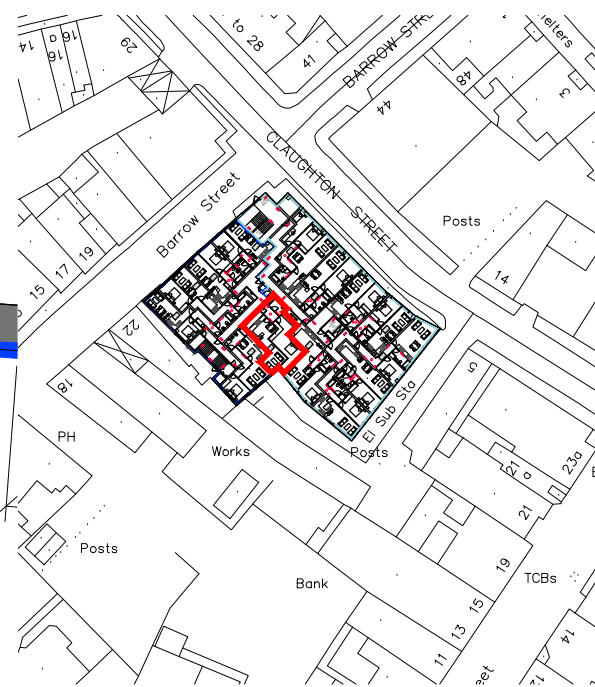
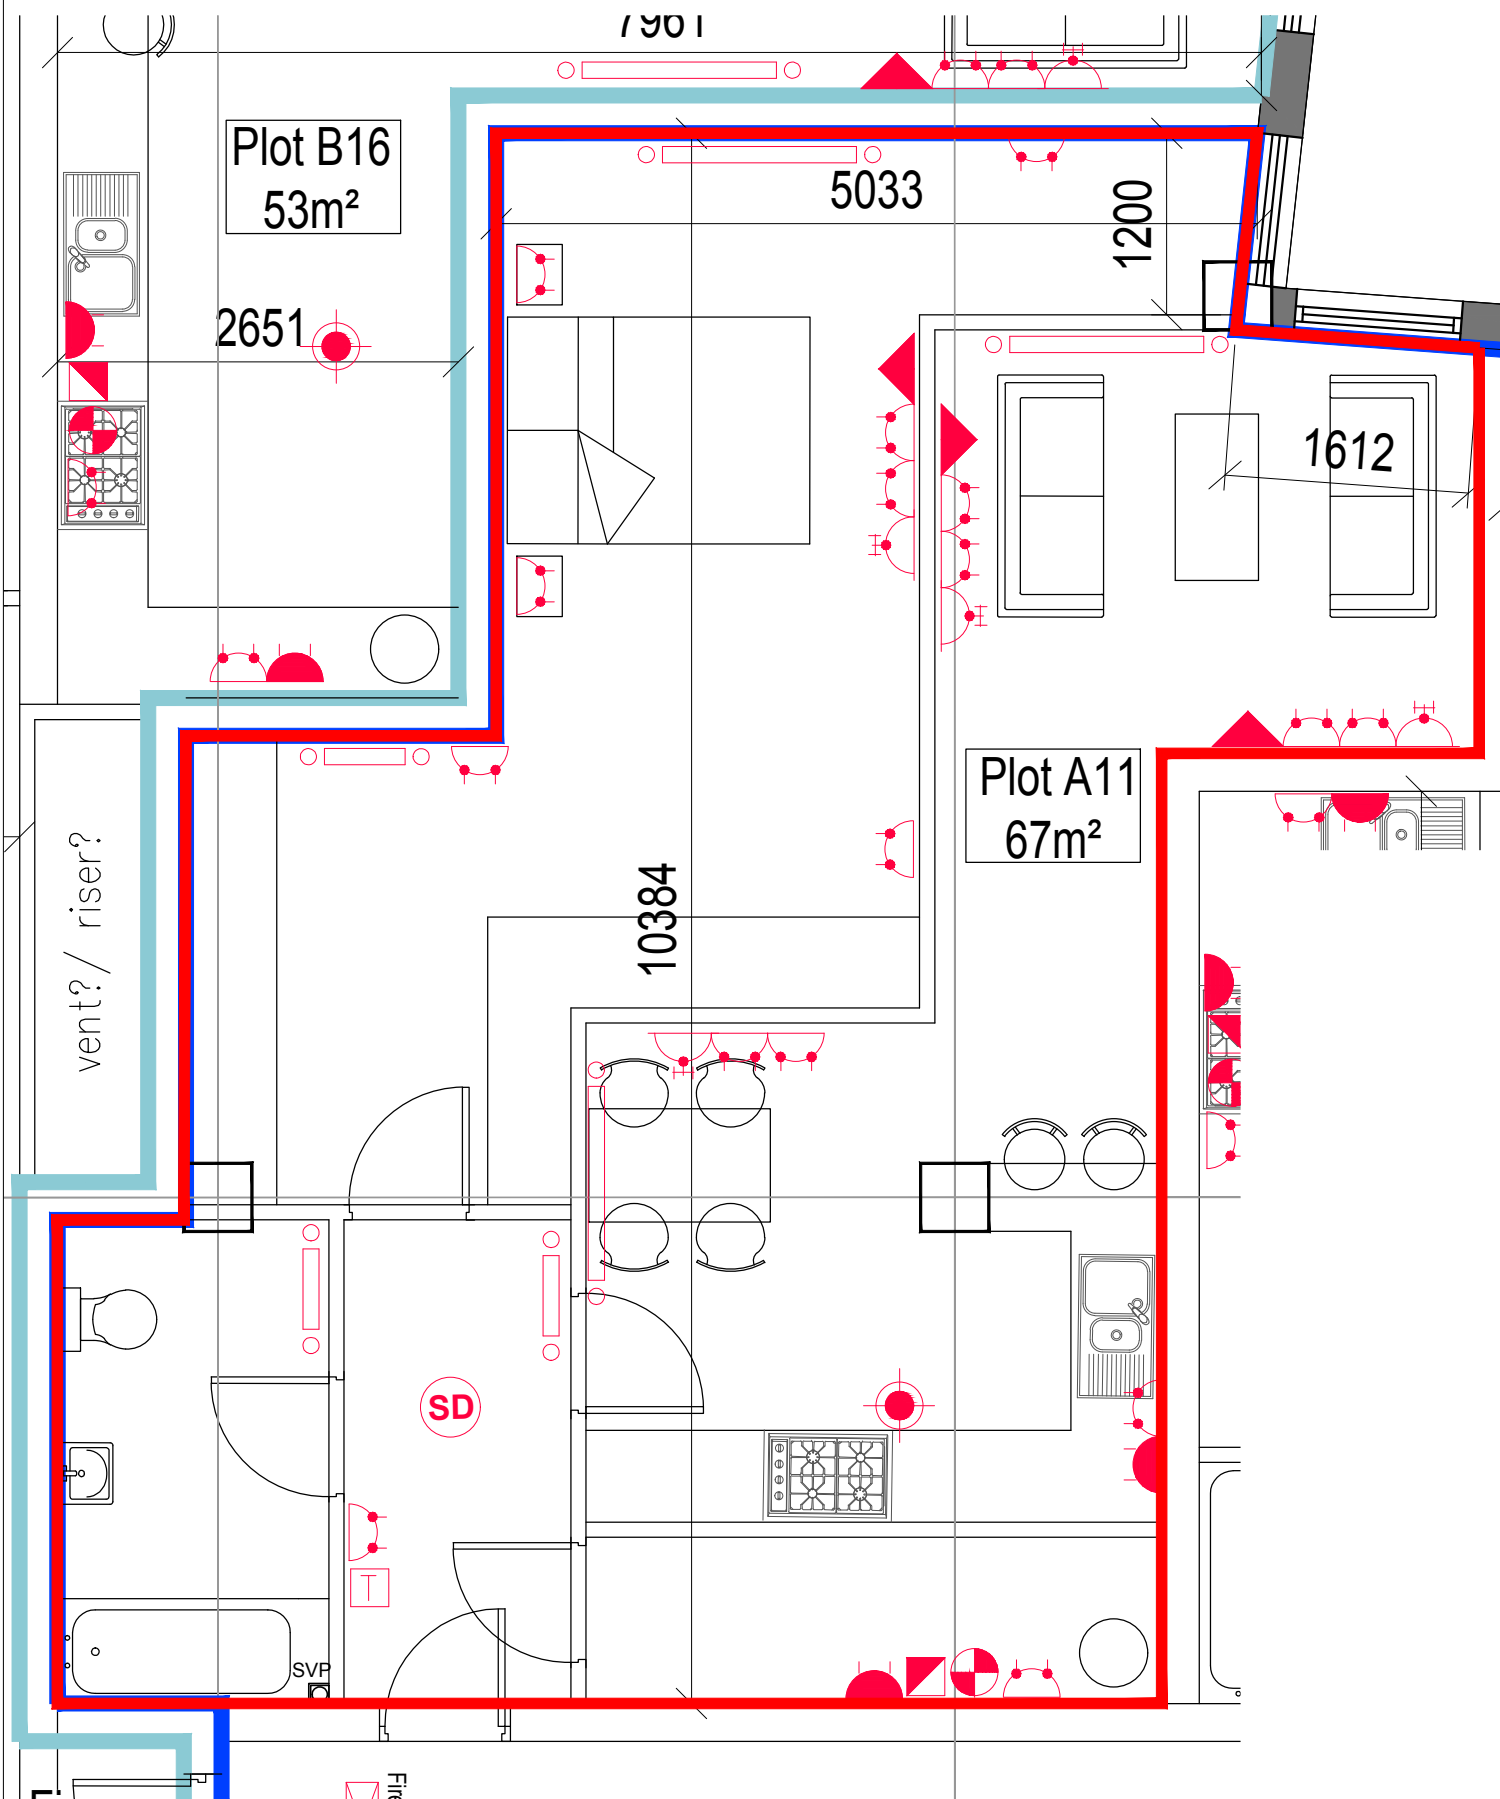


DO NOT SCALE

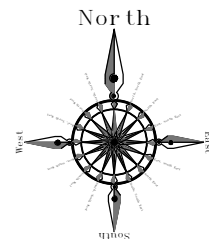


First Floor Plan
(SCALE 1:1250)

Plot 11
(SCALE 1:50)

GENERAL NOTES

1. THIS DRAWING IS TO BE READ IN CONNECTION WITH ALL RELEVANT ARCHITECTS AND ENGINEERS DRAWINGS AND SPECIFICATIONS.
2. DO NOT SCALE FROM THIS DRAWING. ALL SETTING OUT DIMENSIONS ARE TO BE CHECKED AND VERIFIED ON SITE PRIOR TO COMMENCEMENT OF ANY BUILDING WORKS & FABRICATION OF MATERIALS. ANY DISCREPANCIES ARE TO BE REPORTED TO THE ENGINEER.
3. ALL WORKMANSHIP AND MATERIALS ARE TO COMPLY WITH THE CURRENT BUILDING REGULATIONS, BRITISH STANDARDS AND CODES OF PRACTICE, ALL MATERIALS SHALL BE FIXED OR APPLIED IN ACCORDANCE WITH THE MANUFACTURERS RECOMMENDATIONS. THE CONTRACTOR IS TO TAKE INTO ACCOUNT EVERYTHING DEEMED NECESSARY FOR THE PROPER EXECUTION OF THE WORKS WHETHER INDICATED ON THE DRAWINGS OR NOT TO THE COMPLETE SATISFACTION OF THE LOCAL AUTHORITY
4. FOR FINAL SETTING OUT INFORMATION RELATING TO WALL POSITIONS REFER TO ARCHITECTS DRAWINGS.

SCALE 1:50 @ A3	DOCUMENT NUMBER 17-2235-LP 11	REV P2	DRAWING TITLE: Lease Plans. Phase A. Second Floor Plot 11
--------------------	----------------------------------	-----------	--

PRELIMINARY						PROJECT: Barrow House, St Helens	 <p>25 Peel House Lane Widnes Cheshire WA8 6TN Tel: 0151 541 4000 info@adsstructural.co.uk</p>
P2	10.07.19	UPDATED LAYOUT	CGF	SWH	ADS	CLIENT Luxor Estates Limited	
P1	20.03.19	FIRST ISSUE	CGF	SWH	ADS		
REV	DATE	REVISION DETAILS	DRAWN	CHKD	APPRD		

COPYRIGHT RETAINED BY ADS STRUCTURAL LTD. INFORMATION TO BE REPRODUCED WITH PERMISSION ONLY. TO BE READ IN CONJUNCTION WITH ALL OTHER RELEVANT DRAWINGS AND INFORMATION ISSUED AS PART OF THIS APPOINTMENT. CONTRACTOR TO CHECK ALL DIMENSIONS ON SITE. THESE ARE NOT WORKING DETAILS. THESE ARE DESIGN ONLY DRAWINGS AND ARE NOT TO BE USED FOR CONSTRUCTION UNTIL FINAL DRAWINGS ARE PRESENTED OR SPECIFICALLY STATED WITH THE DRAWING STATUS. THESE DRAWINGS ARE INTENDED FOR THE PURPOSE STATED WITHIN THE TITLE BLOCK ONLY