



DO NOT SCALE

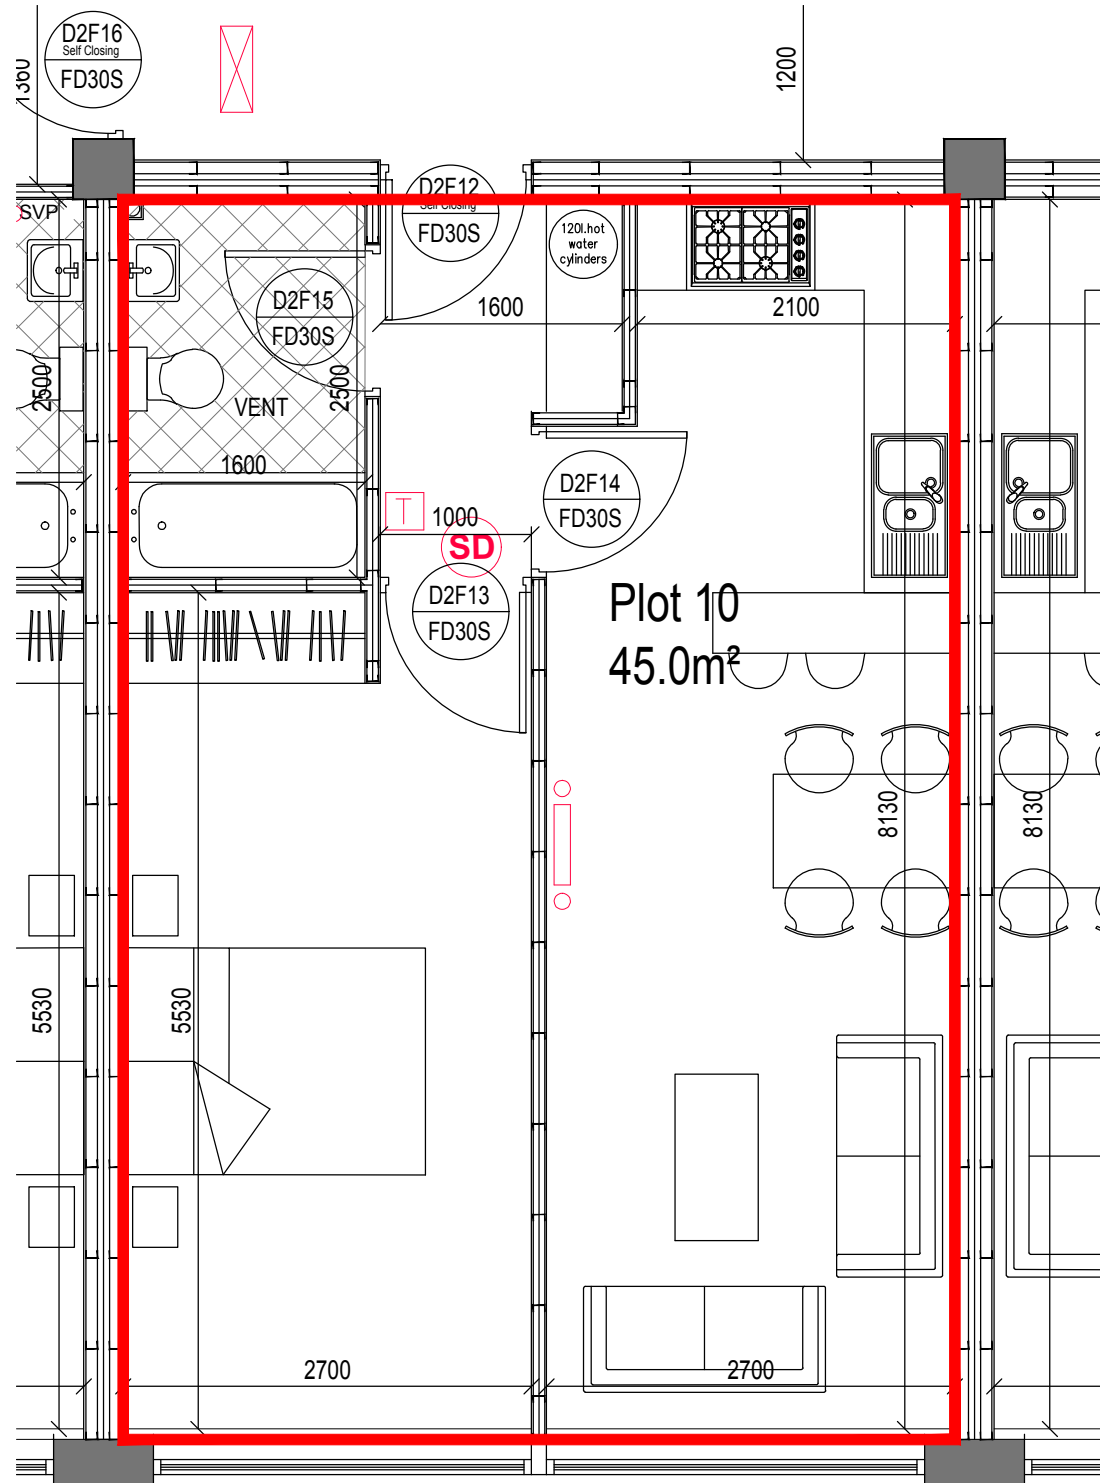

Plot 10  
(SCALE 1:50)

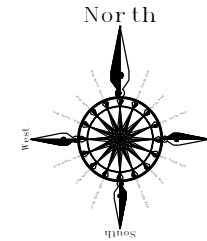

Second Floor Plan  
(SCALE 1:1250)

**General Notes**

1. This drawing is to be read in connection with all relevant Architects and engineers drawings and specifications.
2. Do not scale from this drawing. All details and dimensions are to be checked by the contractor/ fabricator prior to commencement of construction/ fabrication. Any discrepancies are to be reported to the Engineer.
3. All dimensions are in millimetres unless noted otherwise. Any existing dimensions noted on this drawing are to be checked by the contractor prior to commencement of works.
4. For final setting out information relating to wall positions refer to Architects drawings.
5. All works to be carried out in strict accordance with relevant British Standards and where applicable local Authorities requirements.

REV	DATE	REVISION DETAILS	DRAWN	CHKD	APPRD
-	04.07.2018	FIRST ISSUE	CGF	SWH	ADS

CLIENT:  
**Luxor Estates Limited**

CLIENT REFERENCE:

PROJECT:  
**Cloughton House, Saint Helens**

DRAWING TITLE:  
**Lease plans - Second Floor  
Plot 10**

DRAWING TITLE:  
**LEASE PLANS**



25 Peel House Lane  
Widnes  
Cheshire  
WA8 6TN  
Tel: 0151 541 4000  
info@adsstructural.co.uk

SCALE <b>1:50@A3</b>	DOCUMENT NUMBER <b>17-2233 LP 10</b>	REV
-------------------------	---	-----