

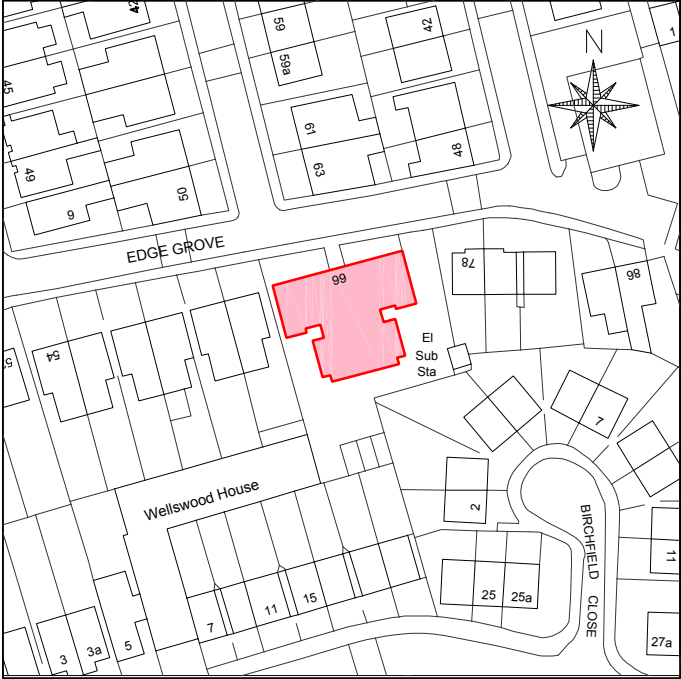


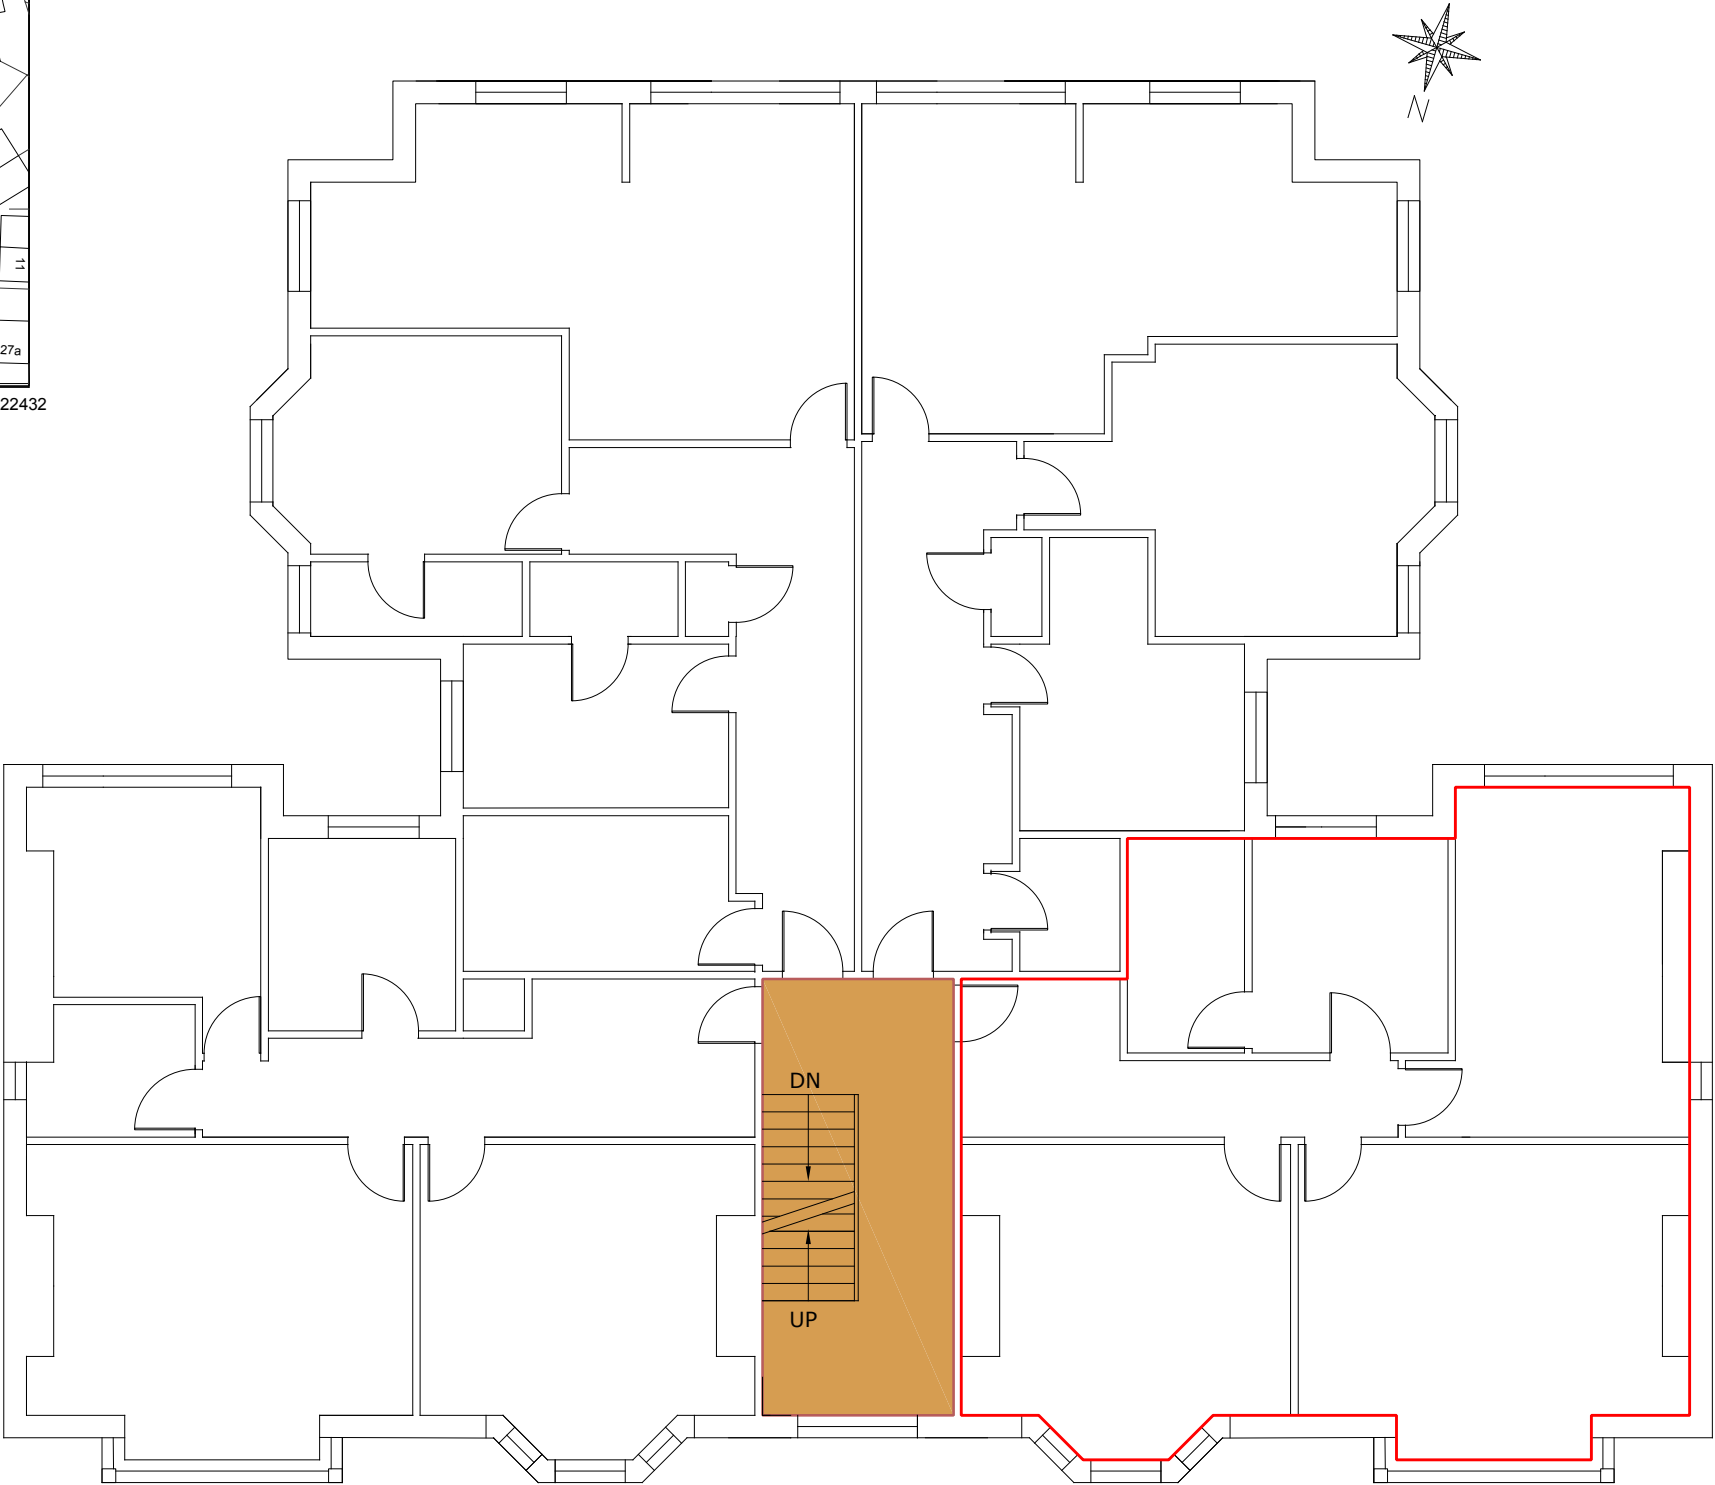


Ordnance Survey, (c) Crown Copyright 2016. All rights reserved. Licence number 100022432

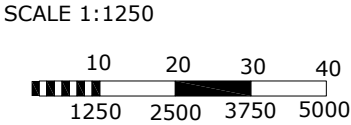

FIRST FLOOR

PLOTTED SCALE 1:100 AT A3

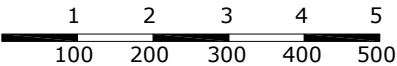

NOTE

Plans produced for the purpose stated below only.

All dimensions to be checked on site

This drawing is the copyright of HH CAD Plans ©

Lease Plan (drawn from client sketch).

- The Site
- The Building
- Demised Area
- Common Areas



www.hhcadplans.co.uk
hhcadplans@gmail.com
07768 310686

Project :
66 Edge Grove
Liverpool
L7 0HW

Drawing Title :
Flat 5
First Floor
Lease Plan

Project Number:
11123

Drawing Number:
50307-5

Rev:A

Plotted Scale: 1/100 and 1:1250

Date: 14 Sept 2016

Drawn by:
HMH

Client: Luxor Estates Ltd.