



NOTE

Plans produced for the purpose stated below only.

All dimensions to be checked on site
This drawing is the copyright of HH CAD Plans ©

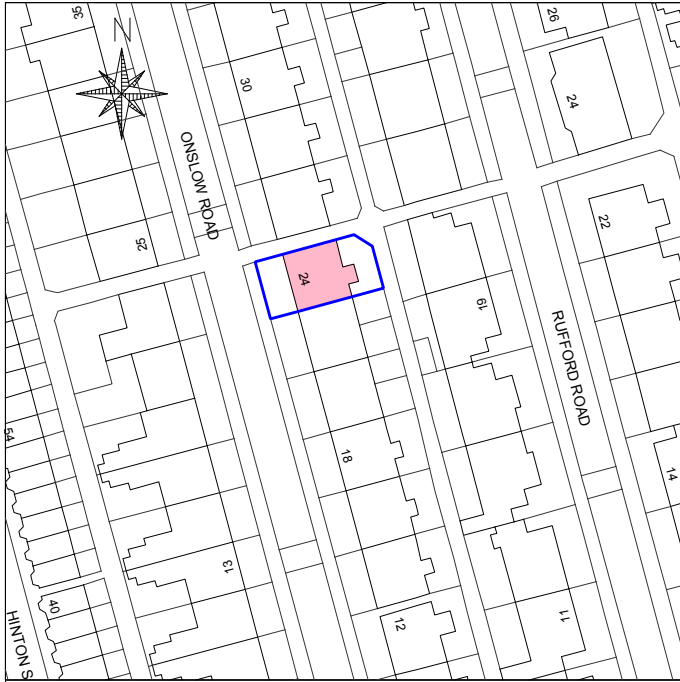



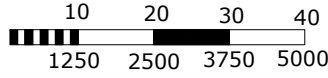


SCALE 1:1250



Ordnance Survey, (c) Crown Copyright 2015. All rights reserved. Licence number 100022432

Lease Plan (drawn from client sketch).

-  The Site
-  The Building
-  Demised Area
-  Common Areas

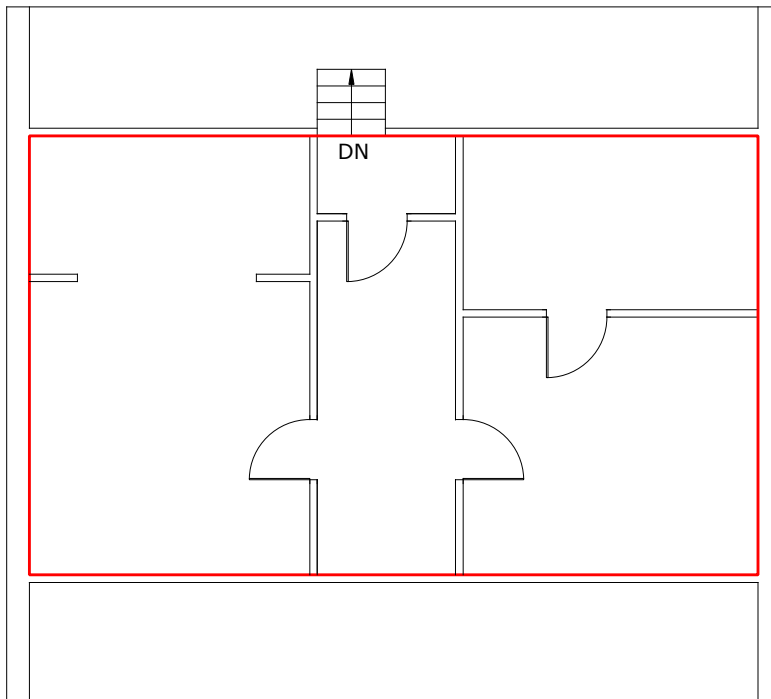

SECOND FLOOR



www.hhcadplans.co.uk
hhcadplans@gmail.com
07768 310686

Project :
24 Onslow Road
Liverpool, L6 3BB

Drawing Title :
Flat 5, Second Floor
Lease Plan

Project Number:
11109

Drawing Number: 50295/5 Rev:A

Plotted Scale: 1/100 and 1:1250

Date: 8 Dec 2015 Drawn by:
HMH