





NOTE


Plans produced for the purpose stated below only.

All dimensions to be checked on site

This drawing is the copyright of HH CAD Plans ©



Lease Plan (drawn from client sketch).

-  The Site
-  The Building
-  Demised Area
-  Common Areas

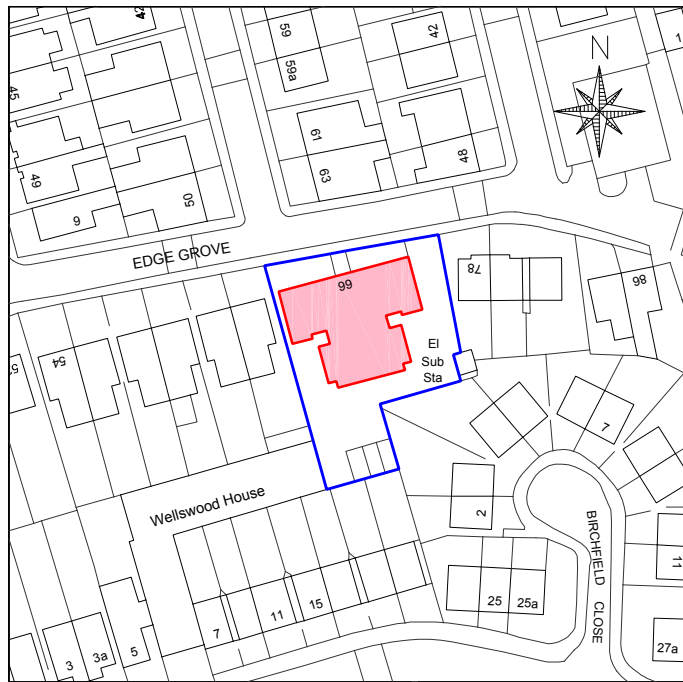


Ordnance Survey, (c) Crown Copyright 2016. All rights reserved. Licence number 100022432

SCALE 1:1250

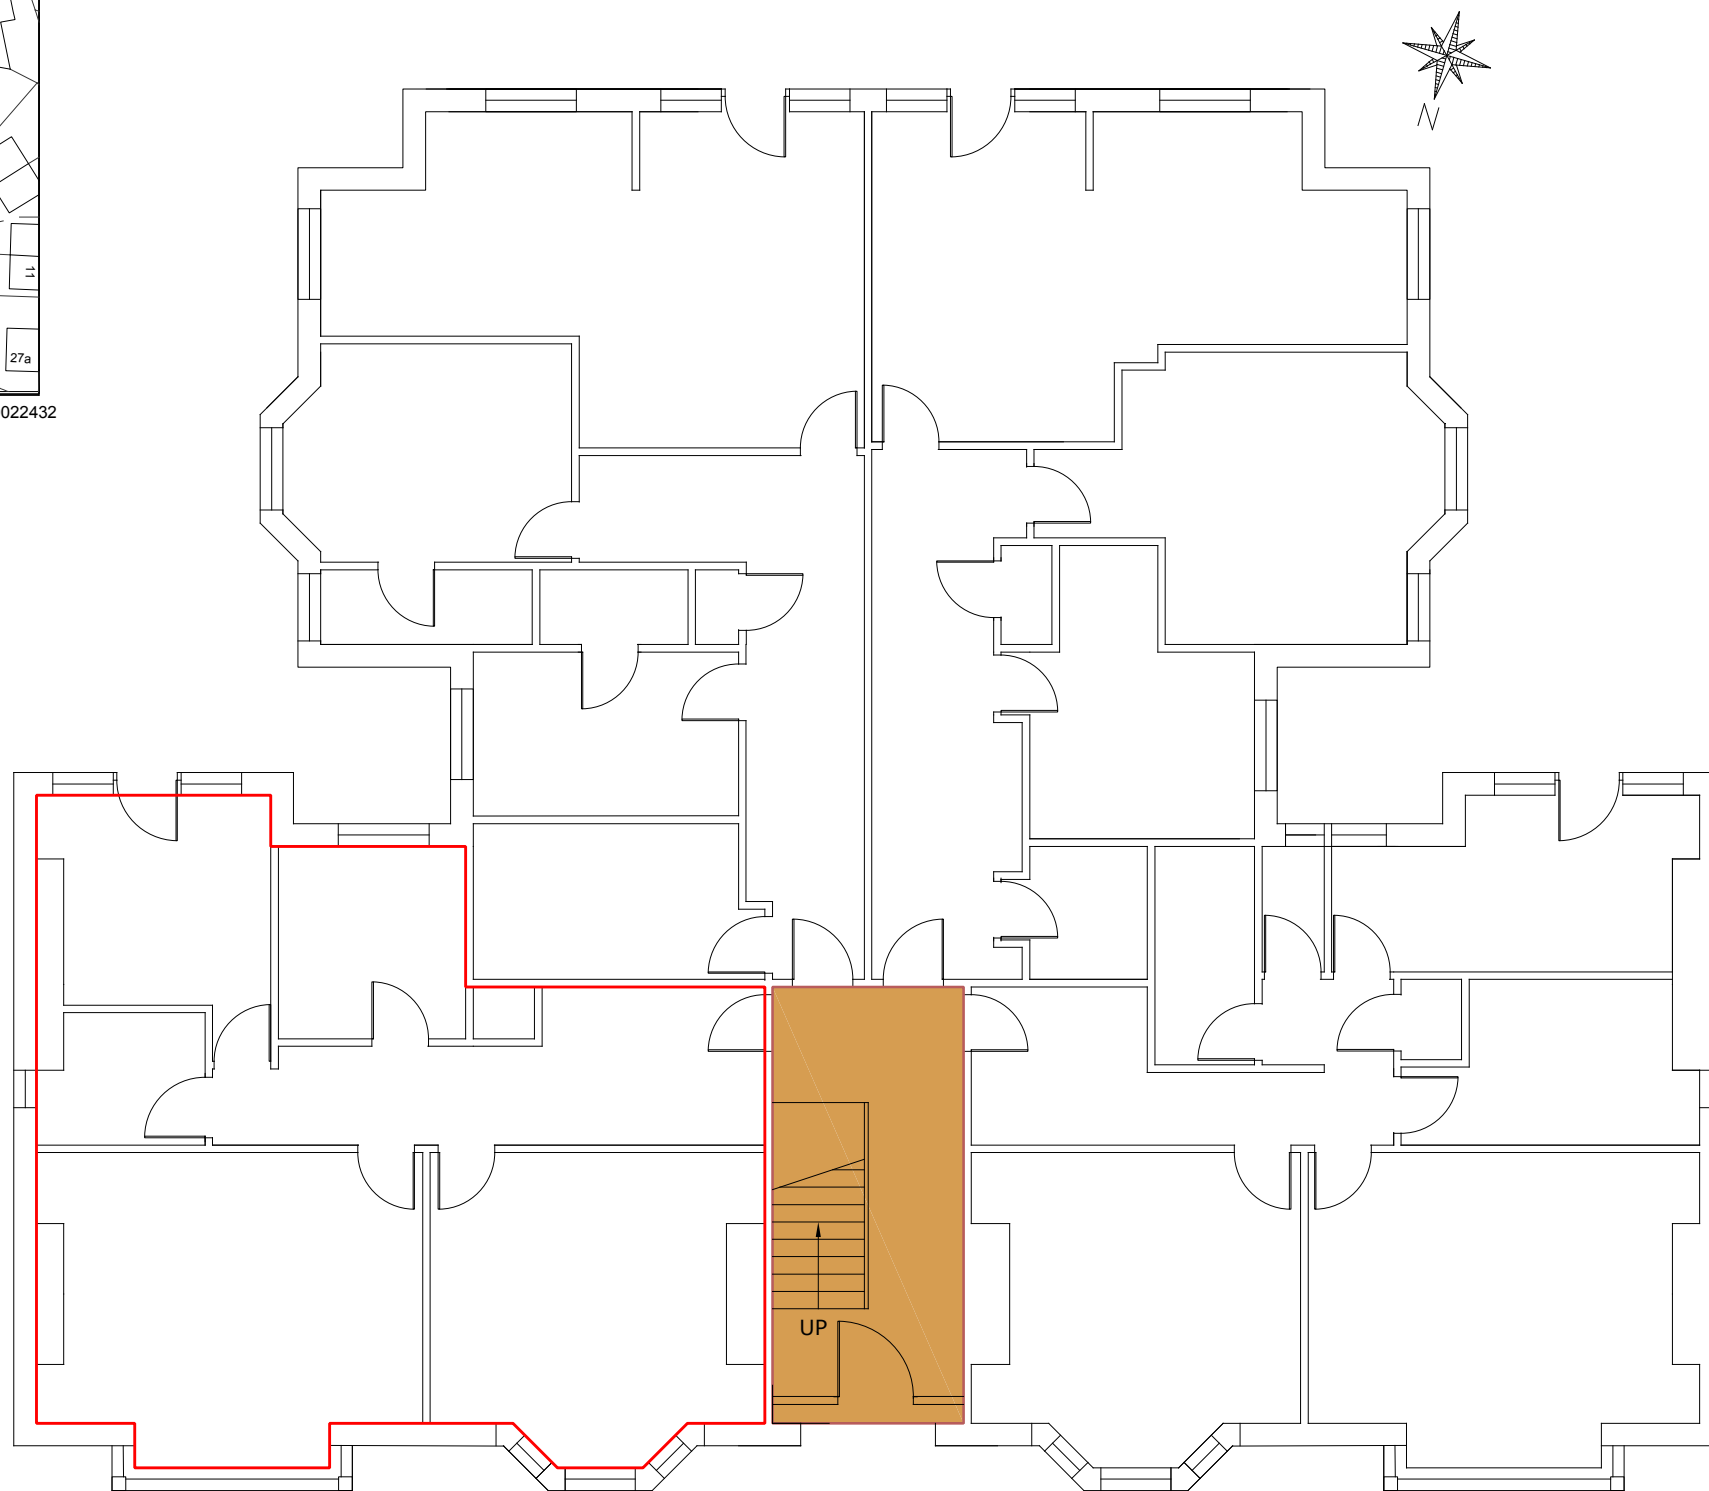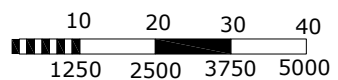

GROUND FLOOR

PLOTTED SCALE 1:100 AT A3

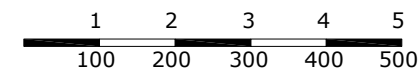

www.hhcadplans.co.uk
 hhcadplans@gmail.com
 07768 310686

Project :
 66 Edge Grove
 Liverpool
 L7 0HW

Drawing Title :
 Flat 2
 Ground Floor
 Lease Plan

Project Number:
 11123

Drawing Number: 50307-2 Rev:A

Plotted Scale: 1/100 and 1:1250

Date: 14 Sept 2016 Drawn by:
 HMH

Client: Luxor Estates Ltd.