


Ordnance Survey, (c) Crown Copyright 2015. All rights reserved. Licence number 100022432

SCALE 1:1250

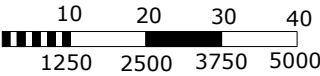

NOTE
Plans produced for the purpose stated below only.

All dimensions to be checked on site
This drawing is the copyright of HH CAD Plans ©

Lease Plan (drawn from client sketch).

- The Site
- The Building
- Demised Area



www.hhcadplans.co.uk
hhcadplans@gmail.com
07768 310686

Project :
Flat 1
142 Prescott Road
Liverpool, L7 0JB

Drawing Title :
Ground Floor & Basement Flat
Lease Plan


Project Number:
11095

Drawing Number: 50270/2 Rev:A


Plotted Scale: 1/100 and 1:1250

Date: 1 Sept 2015 Drawn by: HMH

Client: Luxor Estates Ltd.

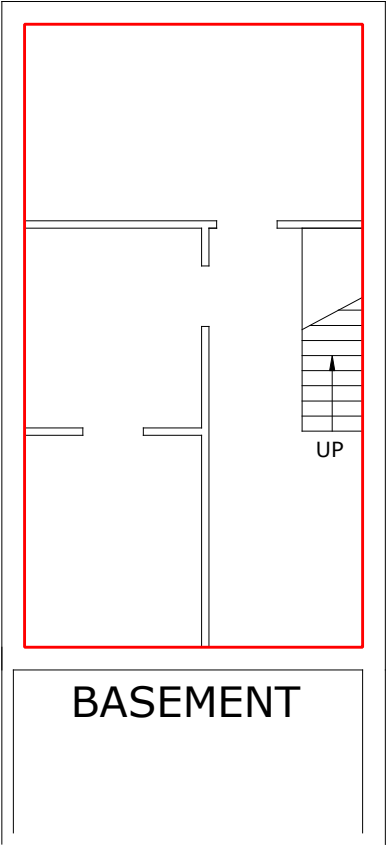

BASEMENT

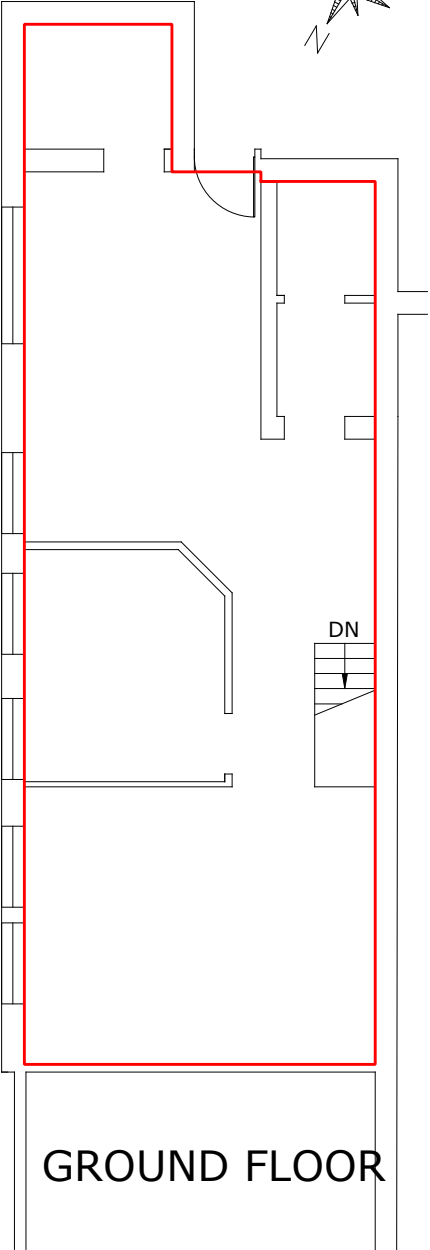

GROUND FLOOR

PLOTTED SCALE 1:100 AT A4

