


SCALE 1:1250

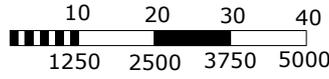

NOTE

A4

Plans produced for the purpose stated below only.



All dimensions to be checked on site

This drawing is the copyright of HH CAD Plans ©

Lease Plan (drawn from client sketch).

-  The Site
-  The Building
-  Demised Area
-  Common Areas

Ordnance Survey, (c) Crown Copyright 2015. All rights reserved. Licence number 100022432

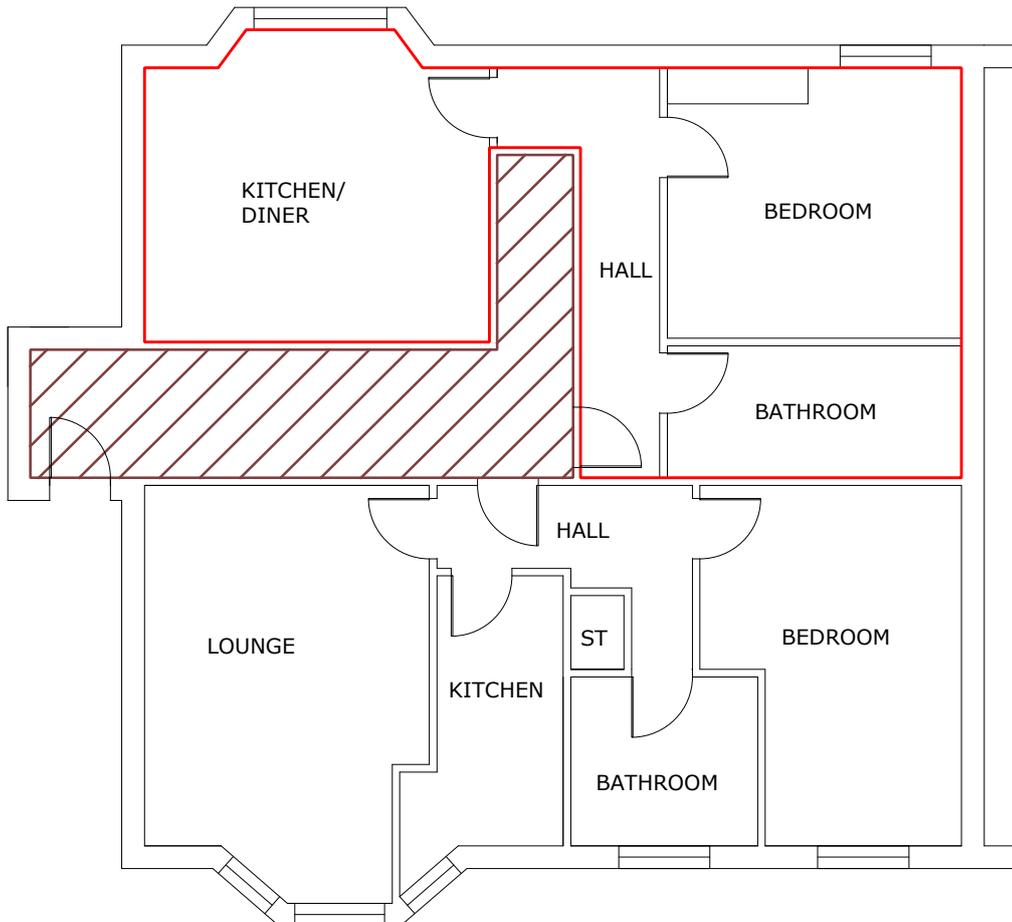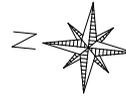

www.hhcadplans.co.uk
 hhcadplans@gmail.com
 07768 310686

Project :
 Flat 2
 14 Balmoral Road, Fairfield
 Liverpool, L6 8NE

Drawing Title :
 Lease Plan

Project Number:
 11079


Drawing Number: 50212	Rev:
--------------------------	------

Plotted Scale: 1/100 and 1:1250

Date: 6 May 2015	Drawn by: HMH
------------------	------------------

Client: Luxor Estates Ltd.

PLOTTED SCALE 1:100 AT A4

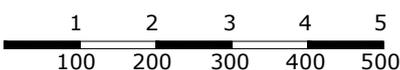

GROUND FLOOR