


NOTE


Plans produced for the purpose stated below only.

All dimensions to be checked on site

This drawing is the copyright of HH CAD Plans ©

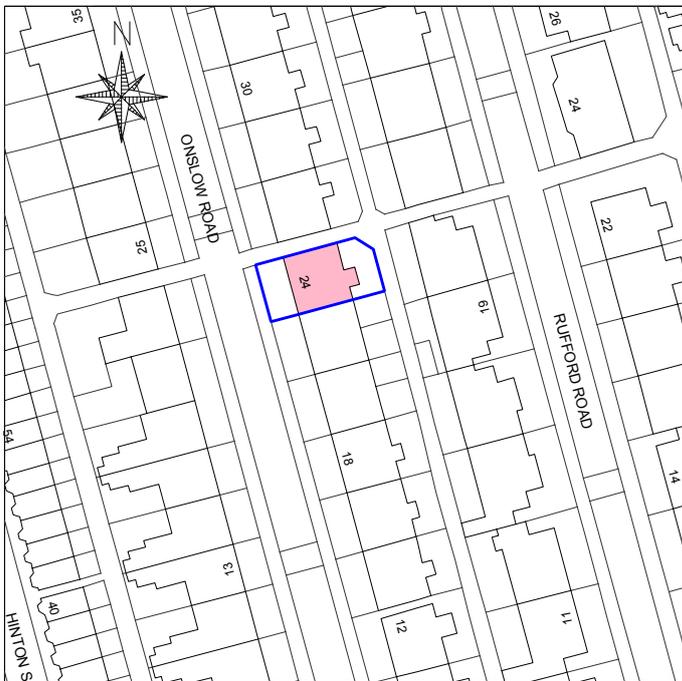


SCALE 1:1250

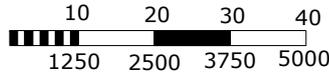

Ordnance Survey, (c) Crown Copyright 2015. All rights reserved. Licence number 100022432

Lease Plan (drawn from client sketch).

- The Site
- The Building
- Demised Area
- Common Areas

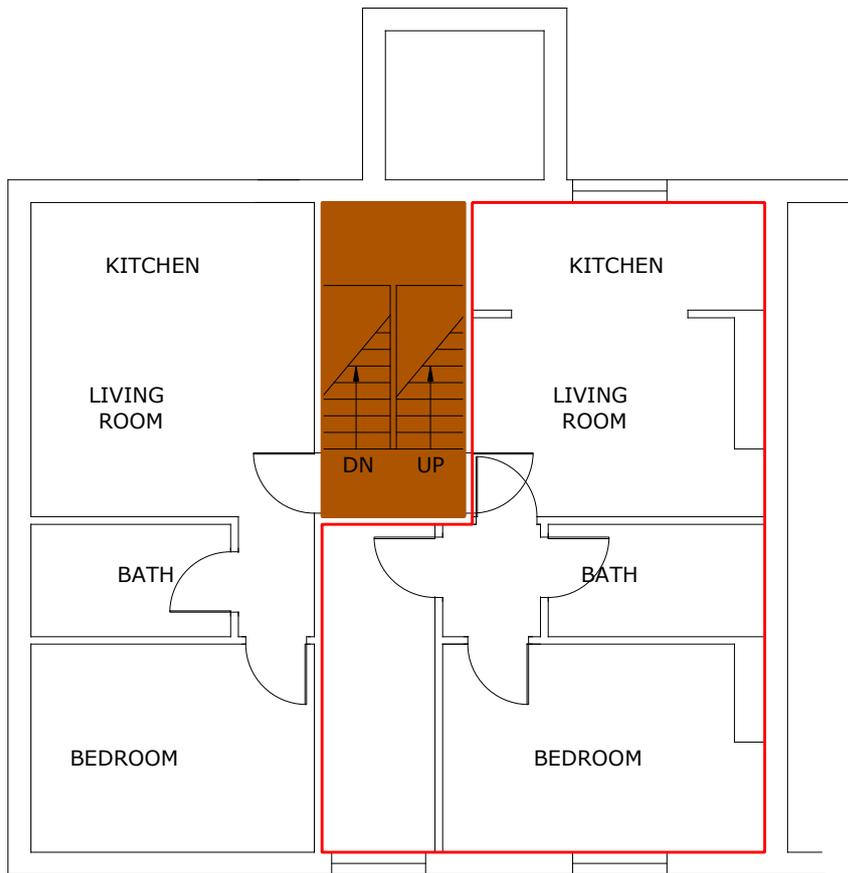

FIRST FLOOR



www.hhcadplans.co.uk
 hhcadplans@gmail.com
 07768 310686

Project :
 24 Onslow Road
 Liverpool, L6 3BB

Drawing Title :
 Flat 3, First Floor
 Lease Plan

Project Number:
 11109

Drawing Number: 50295/3	Rev:A
----------------------------	-------

Plotted Scale: 1/100 and 1:1250

Date: 8 Dec 2015	Drawn by: HMH
------------------	------------------

Client: Luxor Estates Ltd.