

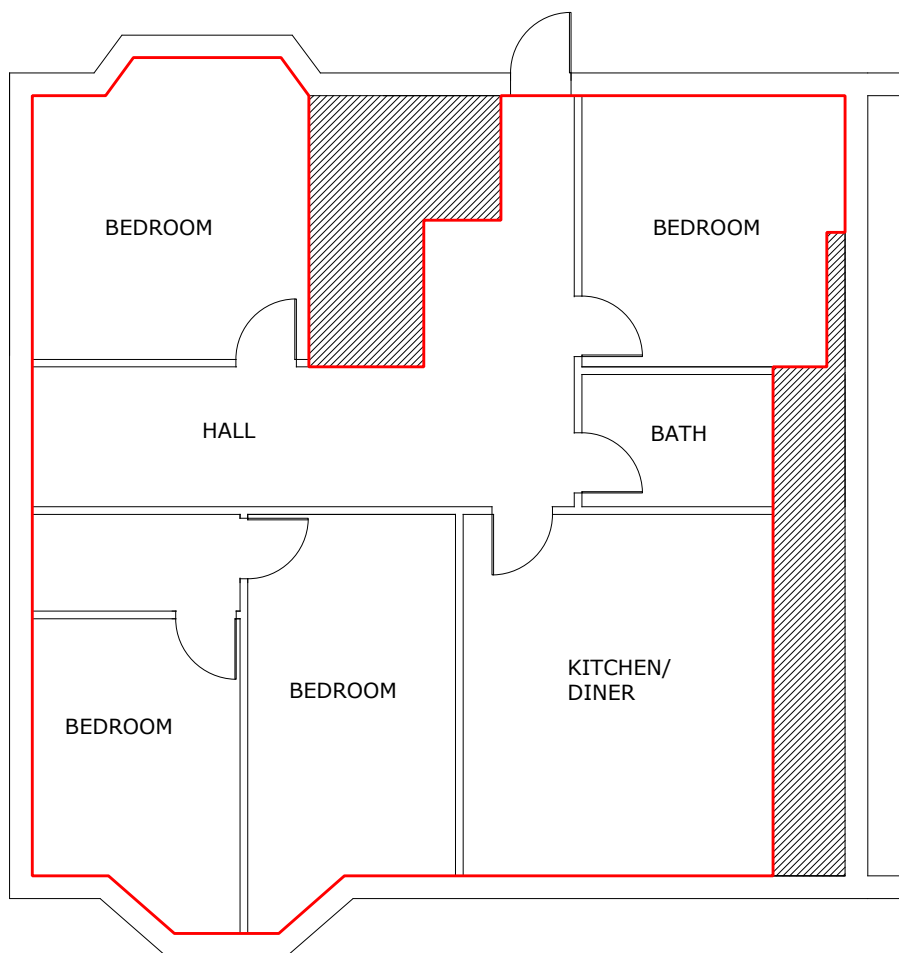
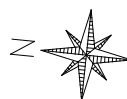


Ordnance Survey, (c) Crown Copyright 2015. All rights reserved. Licence number 100022432

SCALE 1:1250

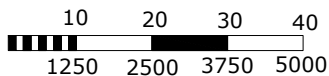

PLOTTED SCALE 1:100 AT A4

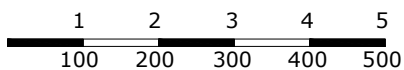

BASEMENT

NOTE

Plans produced for the purpose stated below only.

All dimensions to be checked on site

This drawing is the copyright of HH CAD Plans ©

A4

Lease Plan (drawn from client sketch).

- The Site
- The Building
- Demised Area
- Void Areas



www.hhcadplans.co.uk
hhcadplans@gmail.com
07768 310686

Project :
Flat 7
14 Balmoral Road, Fairfield
Liverpool, L6 8NE

Drawing Title :
Lease Plan

Project Number:
11079

Drawing Number:
50217

Rev:

Plotted Scale: 1/100 and 1:1250

Date: 6 May 2015

Drawn by:
HMH

Client: Luxor Estates Ltd.