

NOTE

Plans produced for the purpose stated below only.

All dimensions to be checked on site


This drawing is the copyright of HH CAD Plans ©

Lease Plan (drawn from client sketch).



-  Demised Area
-  Common Areas



SCALE 1:1250

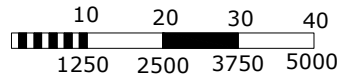


Ordnance Survey, (c) Crown Copyright 2015. All rights reserved. Licence number 100022432

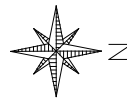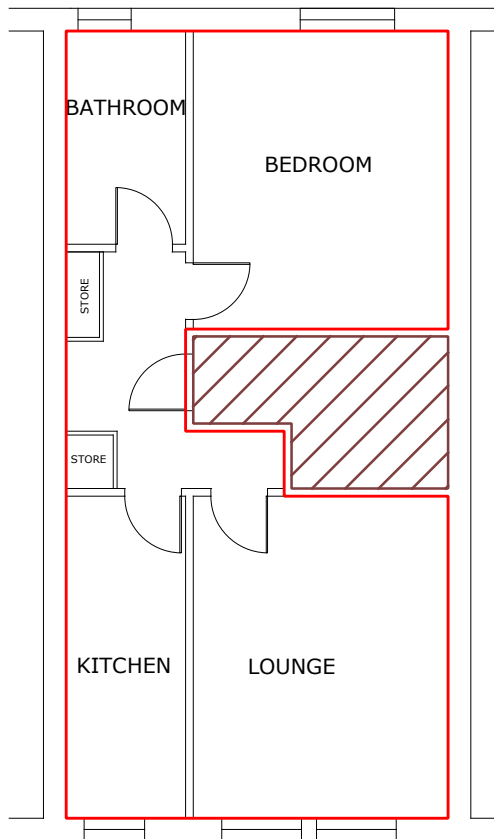

SECOND FLOOR

PLOTTED SCALE 1:100 AT A4

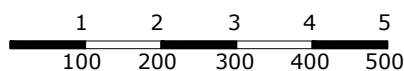

www.hhcadplans.co.uk
 hhcadplans@gmail.com
 07768 310686

Project :
 Flat 3
 123 Botanic Road
 Liverpool, L7 5PZ

Drawing Title :
 Lease Plan

Project Number:
 11066

Drawing Number: 50116	Rev:
--------------------------	------

Plotted Scale: 1/100 and 1:1250

Date: 21 Feb 2015	Drawn by: HMH
-------------------	------------------

Client: Luxor Estates Ltd.