

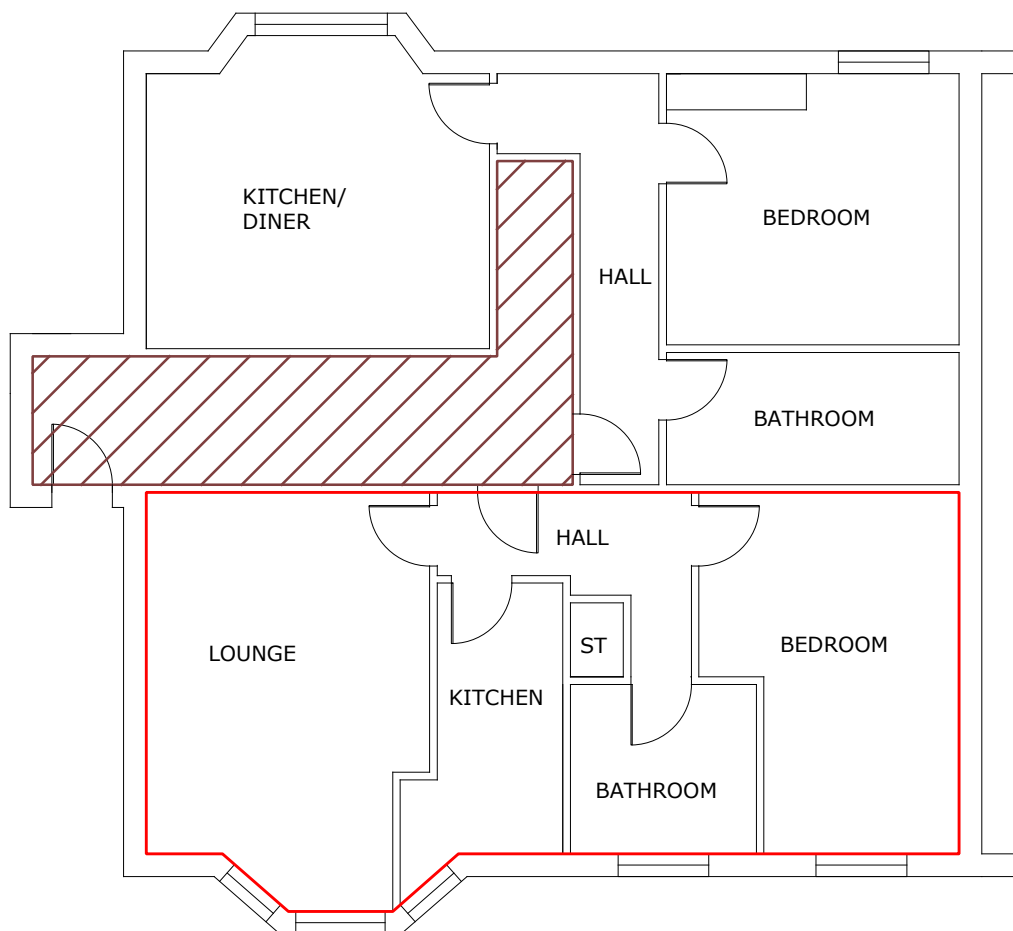
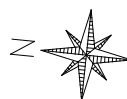


Ordnance Survey, (c) Crown Copyright 2015. All rights reserved. Licence number 100022432

SCALE 1:1250

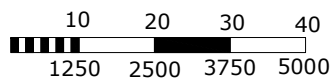

PLOTTED SCALE 1:100 AT A4

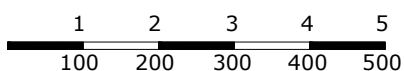

GROUND FLOOR

NOTE

A4

Plans produced for the purpose stated below only.

All dimensions to be checked on site

This drawing is the copyright of HH CAD Plans ©

Lease Plan (drawn from client sketch).

- The Site
- The Building
- Demised Area
- Common Areas



www.hhcadplans.co.uk
hhcadplans@gmail.com
07768 310686

Project :
Flat 1
14 Balmoral Road, Fairfield
Liverpool, L6 8NE

Drawing Title :
Lease Plan

Project Number:
11079

Drawing Number:
50211

Rev:

Plotted Scale: 1/100 and 1:1250

Date: 6 May 2015

Drawn by:
HMH

Client: Luxor Estates Ltd.