

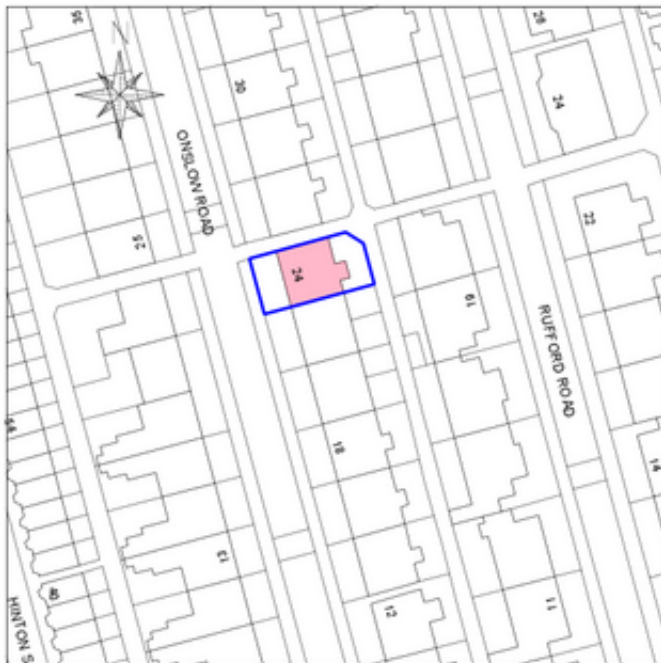


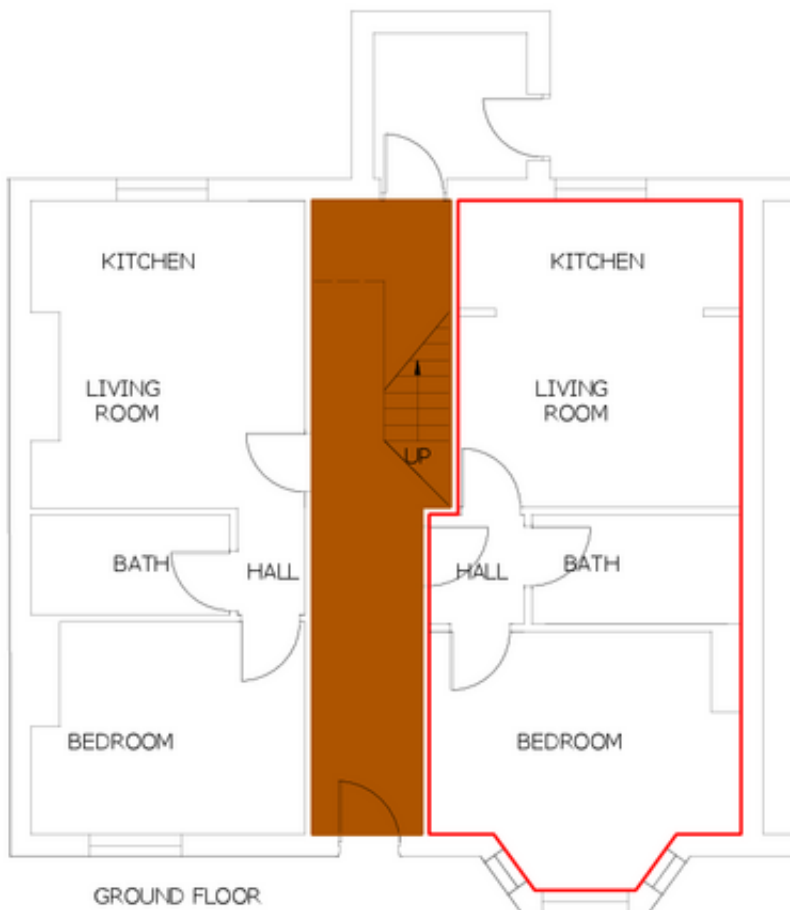

Ordnance Survey, (c) Crown Copyright 2015. All rights reserved. Licence number 100022432

SCALE 1:1250

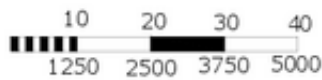

GROUND FLOOR

NOTE

A4

Plans produced for the purpose stated below only.

All dimensions to be checked on site

This drawing is the copyright of HH CAD Plans ©

Lease Plan (drawn from client sketch).

- The Site
- The Building
- Demised Area
- Common Areas



www.hhcadplans.co.uk
hhcadplans@gmail.com
07768 310686

Project :

24 Onslow Road
Liverpool, L6 3BB

Drawing Title :

Flat 1, Ground Floor
Lease Plan

Project Number:
11109

Drawing Number:
50295/1

Rev:A

Plotted Scale: 1/100 and 1:1250

Date: 8 Dec 2015

Drawn by:
HMH

Client: Luxor Estates Ltd.